


Notes
Do not scale. Figure dimensions only to be taken from this drawing. Check dimensions on site and report discrepancies to the architect. This drawing is provided for copyright.

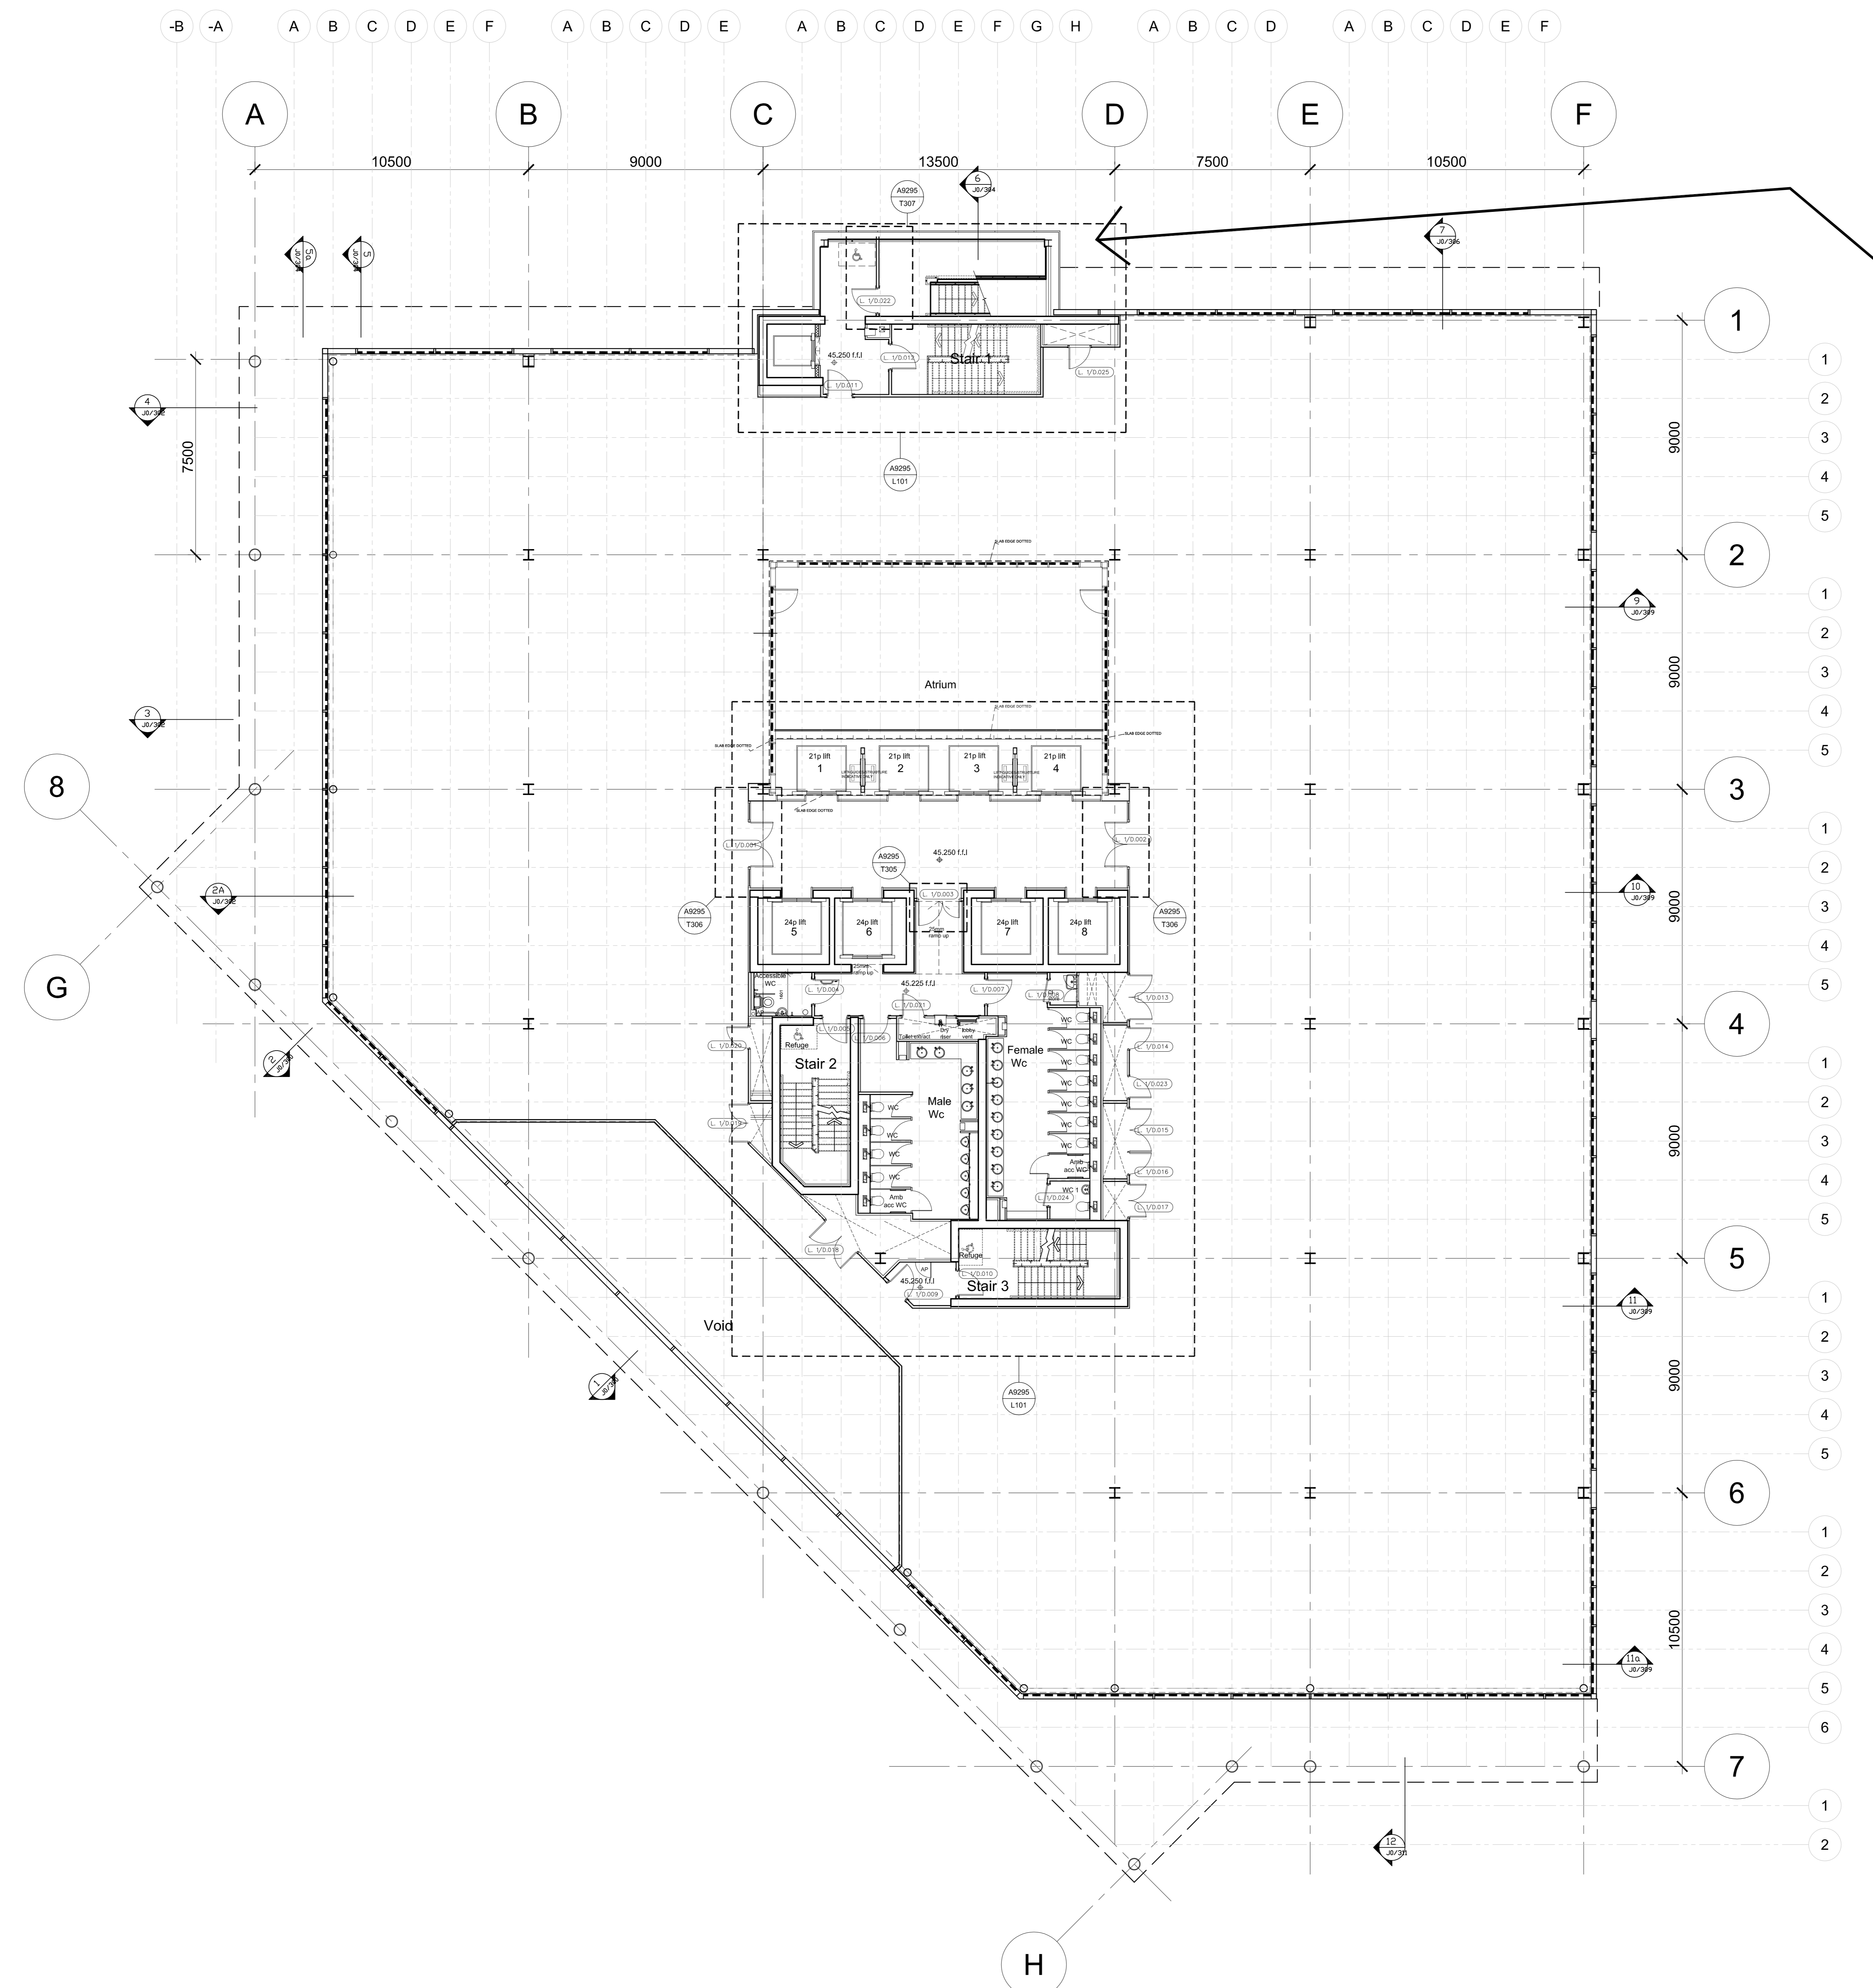

Note: Stair One
FOR DETAILS AND SETTING OUT OF STAIR STEELWORK REFER TO ARUP DRAWINGS 122656/S19 AND S20.
FOR DETAILS OF TERRACOTTA CLADDING AND CURTAIN WALLING REFER TO PARRY BOWEN DRAWINGS.

KEY.
Dotted line represents Daylight glare control (Blind positions) to perimeter of building and atrium at First floor level.

C18	FINAL CONSTRUCTION ISSUE	AR	MW	11.12.09
C17	STAIR 1 LOBBY AMENDED	AR	MW	11.11.09
C16	STAIR 1 LOBBY AMENDED	AR	MW	06.11.09
C15	AVAILABILITY ACCESS	AR	MW	23.10.09
C14	ACCESS PANELS ADDED	MW	AJS	04.09.09
C13	WALL AND STAIR AVAILABILITY AMENDMENT	MW	AJS	27.08.09
C12	STAIR ONE (AVAILABILITY) CONSOLE AMENDMENTS TO STAIR SERVICES COORDINATION TO STAIR ACCESS TO ADJACENT STAIR 1 AS REQUESTED BY M&P	MW	AJS	23.07.09
C11	ATRIUM TILES OMITTED	AR	MW	02.07.09
C10	MALE WC CUBICLES MOVED TO ADJACENT SERVICES	JL	MW	23.03.09
C9	Daylight glare control (blind positions) added for REFLECT	AR	MW	20.02.09
C8	STAIR 1 STRUCTURE AMENDED AS PER ARUP DRAWINGS. NOTES ADDED: REINFORCEMENT FROM DOUBLE TO DOUBLE DOOR.	AR	MW	22.10.08
C7	STAIR 1 STRUCTURE ADDED. NOTE ADDED: REINFORCEMENT FROM DOUBLE TO DOUBLE DOOR.	AR	MW	19.09.08
C6	Wall thickness for floor and entrance wall added. Note corrected.	JL	MW	25.06.08
C5	SCHEMATIC SET OUT REVISED	JL	MW	06.05.08
C4	SCHEMATIC SET OUT ADDED	JL	MW	07.04.08
C3	Tables 1, 2 and 3 amended	AR	MW	03.04.08
C2	Drawing updated	AR	MW	03.03.08
C1	Issued for Construction	AR	MW	23.01.08
P7	Floor numbers added	AR	MW	19.11.07
P6	North Star added	AR	MW	19.10.07
P5	Reinforcement added / North Star added	AR	MW	19.10.07
P4	Design Development	AR	MW	04.10.07
P3	Construction Method Statement	AR	MW	09.09.07
P2	Fire Escape Doors Amended	AR	MW	25.07.07
P1	FRIST ISSUE	AR	MW	20.07.07

Final Construction Issue

tp bennett architects
architecture
design
planning

tp bennett LLP, One Amersham Street, London SE1 ONE
t: 020 7208 2000 f: 020 7208 2000 www.tpbenett.co.uk

Project
One Reading Central

Drawing No.
1st Floor Plan

Open	Checked	Date	Scale	By	Checked	Date
Pd	AB	07/07	1/100			

Sheet No. **A9295** Grid **G 0** of **101** Drawing No. **C18**