


-B -A A B C D E F A B C D E A B C D E F G H A B C D A B C D E F

Note: Stair One
 FOR DETAILS AND SETTING
 OUT OF STAIR STEELWORK
 REFER TO ARUP DRAWINGS
 122656/S19 AND S20.
 FOR DETAILS OF TERRACOTTA
 CLADDING AND CURTAIN
 WALLING REFER TO PARRY
 BOWEN DRAWINGS.

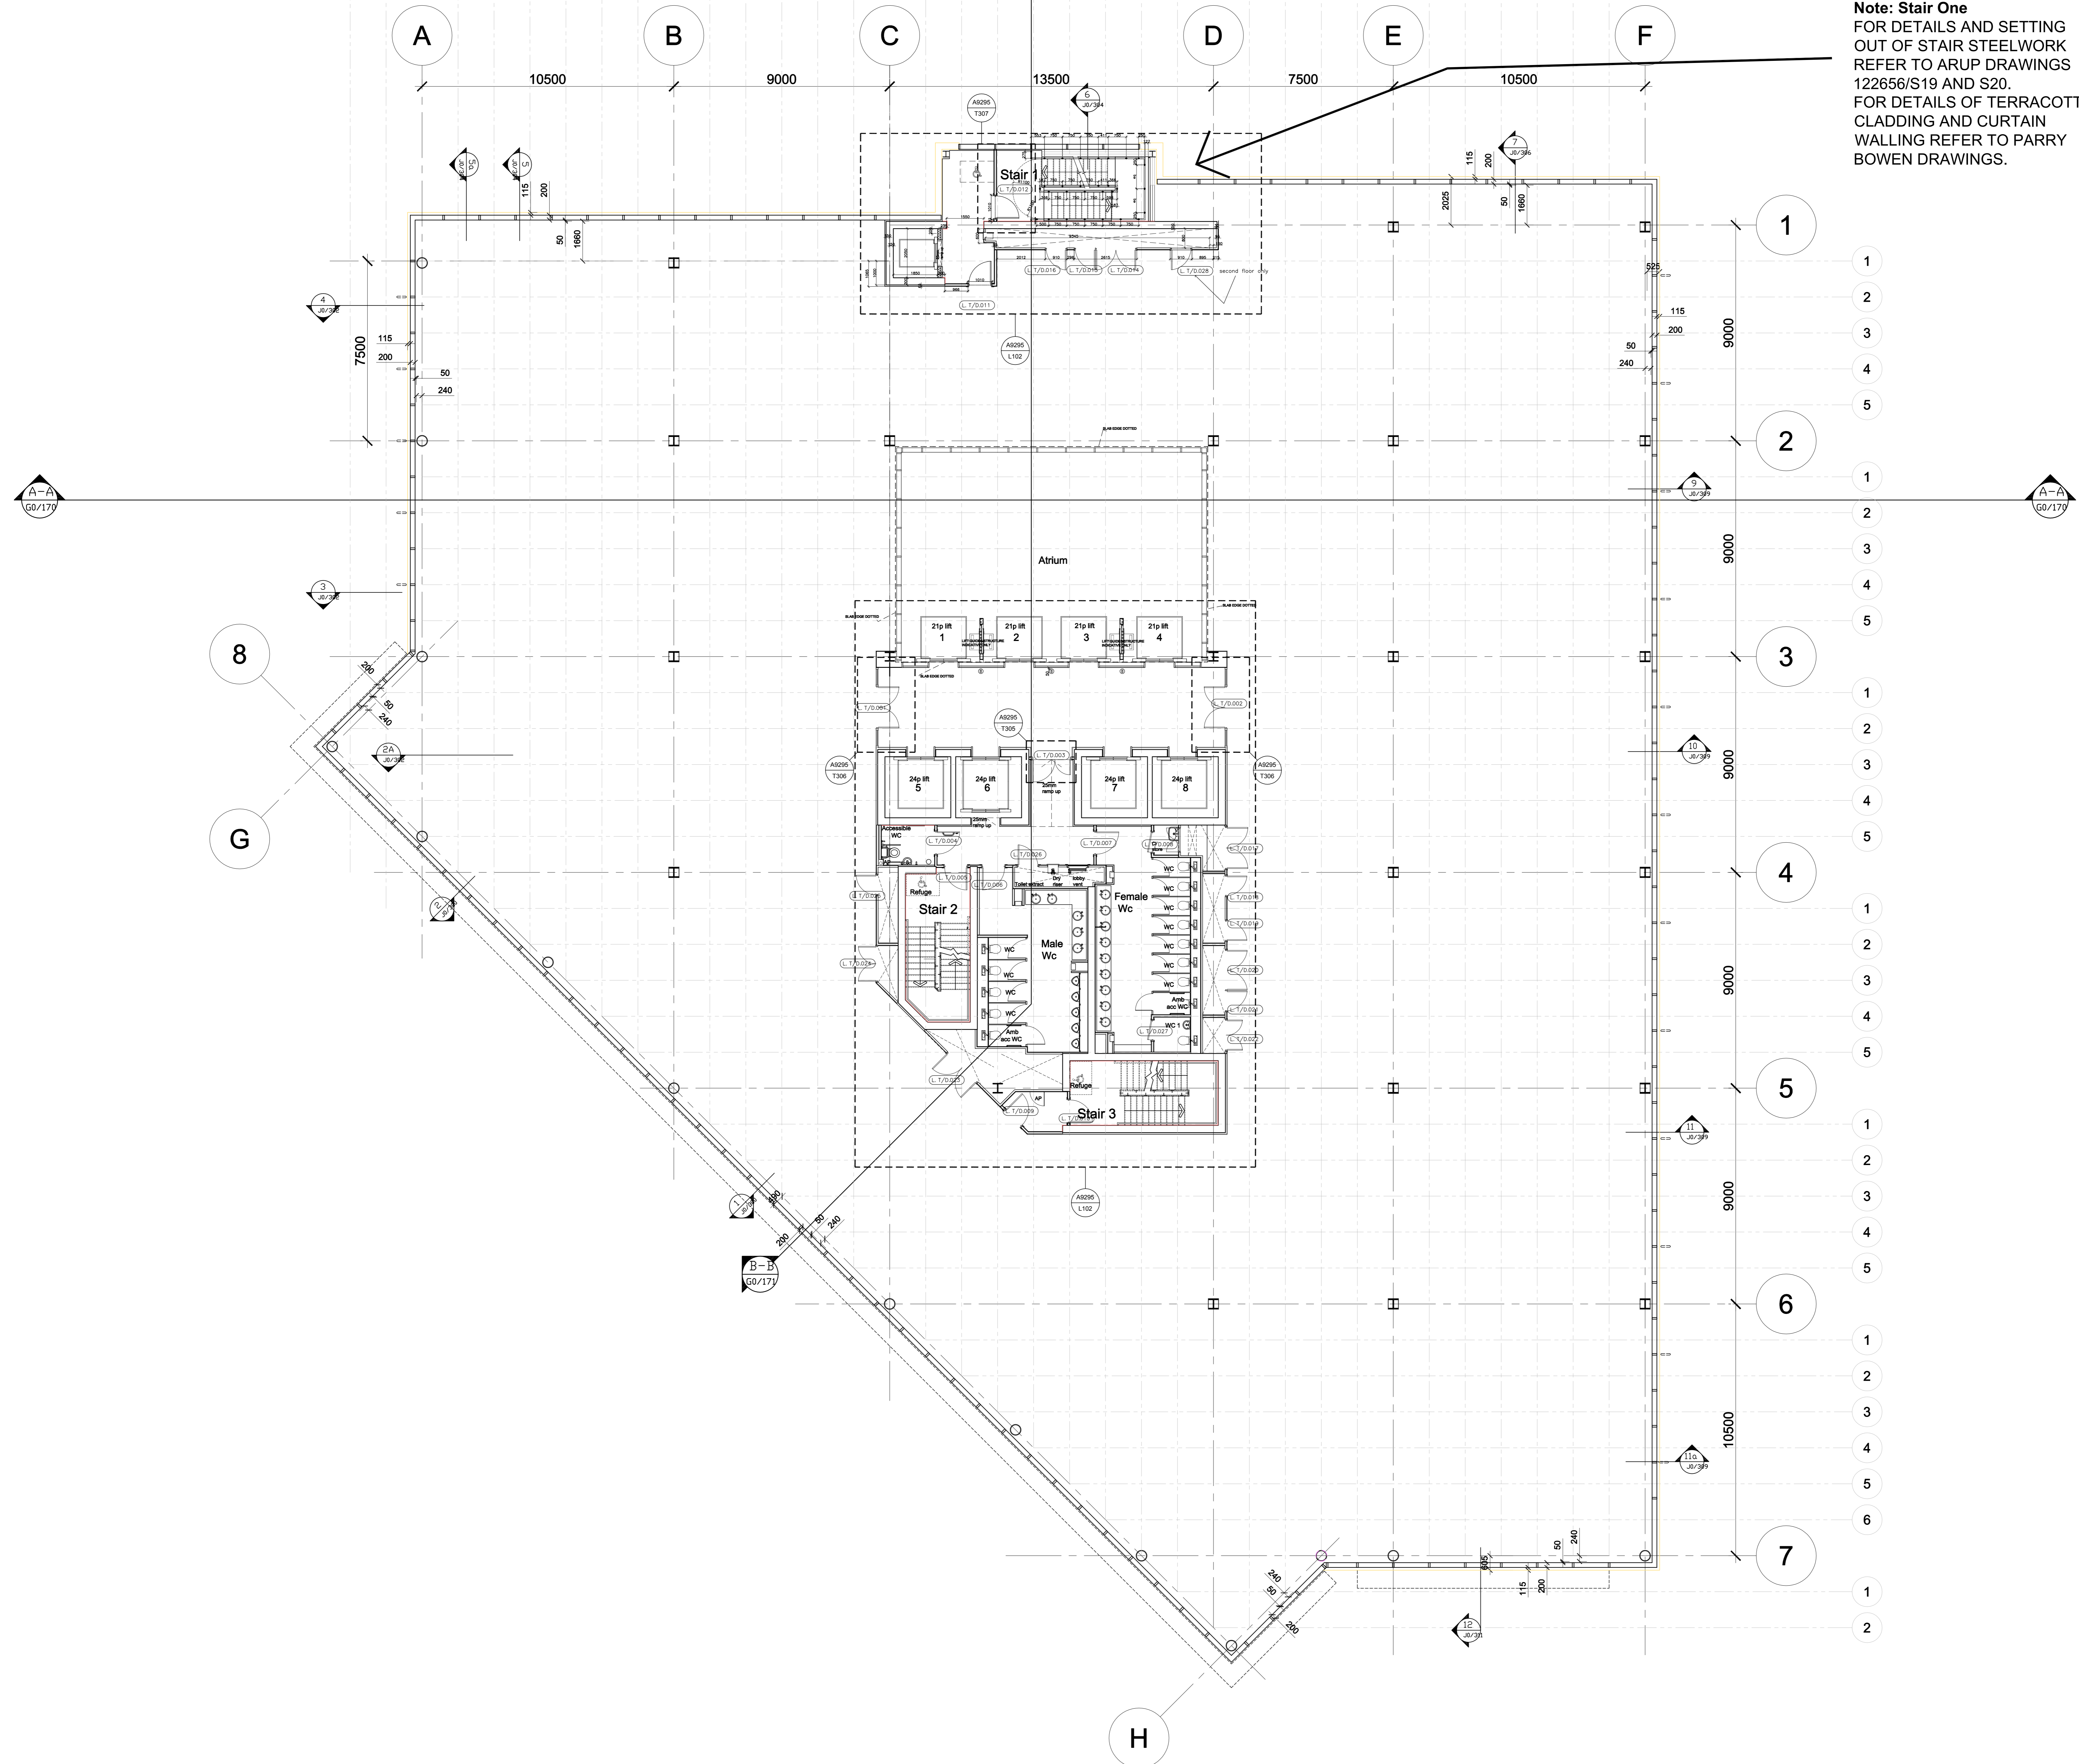

KEY.
 Dotted line represents Daylight
 glare control (Blind positions)
 to perimeter of building and atrium
 at Second and Third floor levels
 only.

CT0	FINAL CONSTRUCTION ISSUE	MM	AS	11/12/09
CT8	STAIR ONE CASE RISER ENCLASURE AMENDED TO SUIT SERVICES. DOOR FRAME TO BE ADDED TO RISER ENCLOSURE STAIR 1 AS REQUESTED BY ARUP.	MM	AS	23/07/09
CT8	MALE WC CHAIRS MOVED TO ADJACENT SERVICES	JT	MM	23/05/09
CT7	Daylight glare control (blind positions) added to perimeter.	AR	MM	25/02/09
CT8	STAIR 1 STRUCTURE AMENDED AS PER ARUP CHANGES. NOTES ADDED. DOOR TO BE ADDED FROM ANGLE TO CORNER LOCK.	AR	MM	22/10/09
CT5	STAIR 1 STRUCTURE ADDED. NOTE ADDED.	AR	MM	18/05/08
CT4	SCISSOR LIFT RY AND LEFT TO BE SET OUT BY OTHERS	JT	MM	06/05/08
CT3	Walls 1, 2 and 3 amended	AR	MM	09/04/08
CT2	Drawing updated	AR	MM	19/03/08
CT1	Issued for Construction	AR	MM	23/01/08
PT	door numbers added	PL	MM	16/11/07
PT6	North door revised	PL	MM	16/10/07
PT5	Door Overhead North door revised	PL	MM	16/10/07
PT4	Design Development	AR	MM	04/10/07
PT3	Client feedback door door amended. Fire alarm	MM	MM	09/08/07
PT2	Fire Escape Queue Amended	PL	MM	26/07/07
PT1	FIRST ISSUE	MM	MM	16/07/07

Final Construction Issue

tp bennett architects
 architecture
 design
 planning

tp bennett LLP, One America Street, London SE1 0NE
 t: 020 7708 3000 f: 020 7708 3002 www.tpennett.co.uk

Project: **One Reading Central**

Drawing: **Typical Floor Plan**

Drawn	Checked	Date	Scale @ A0	CAD File
PL	AB	07/07	1/200	

Project: **A9295** | Series: **G 0** | Drawing No: **102** | Rev: **C10**